


ADD $\frac{1}{16}$ " DURING
INSTALLATION
FOR EXPANSION

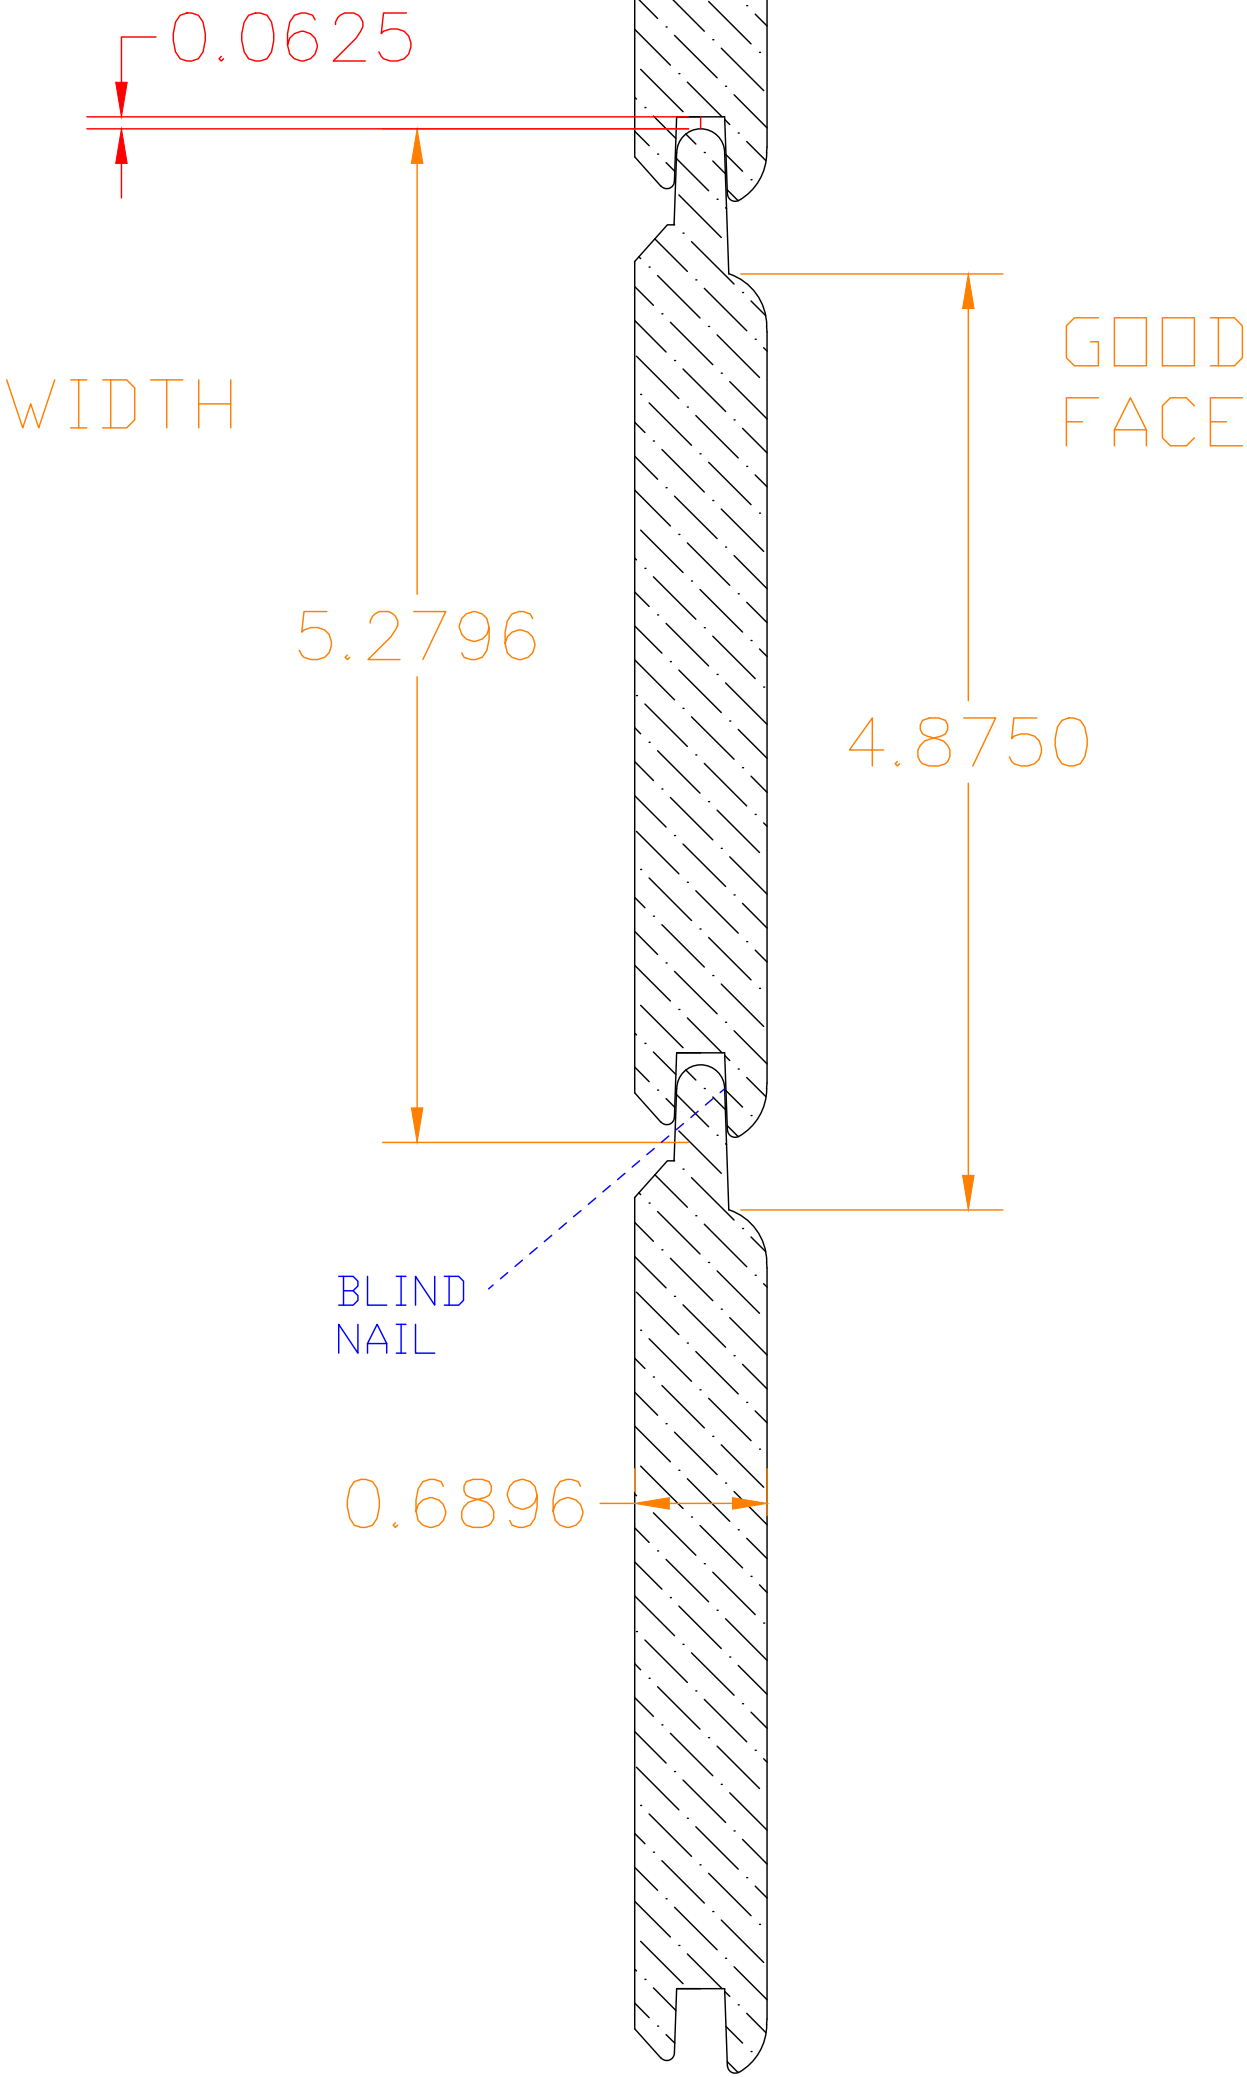

ROOT RIVER HARDWOODS
RR 533
SCALE: 1'-0"=1'-0"