

ADD $\frac{1}{16}$ " DURING
INSTALLATION
FOR EXPANSION

WIDTH

5.2796


0.0625

0.6896

GOOD
FACE

4.8750

BLIND
NAIL

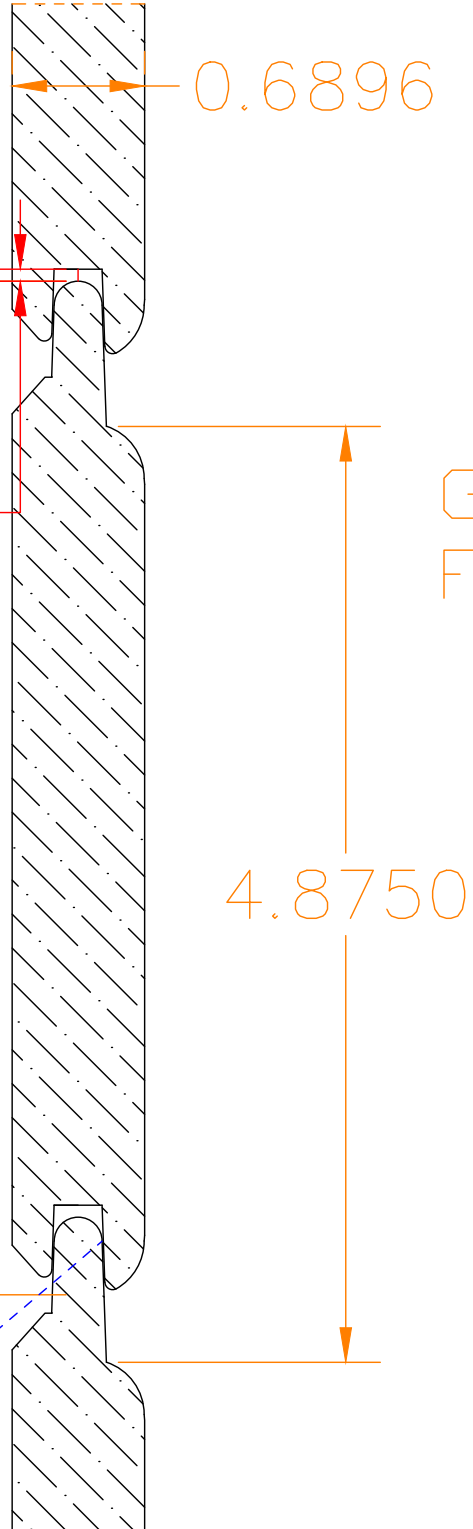

ROOT RIVER HARDWOODS
RR 533
SCALE: 1'-0"=1'-0"